


ORDINANCE NO. 180197

An ordinance amending Section .12.04 of the Los Angeles Municipal Code by amending the zoning map.

THE PEOPLE OF THE CITY OF LOS ANGELES DO ORDAIN AS FOLLOWS:

Section 1. Section 12.04 of the Los Angeles Municipal Code is hereby amended by changing the zones and zone boundaries shown upon a portion of the zone map attached thereto and made a part of Article 2, Chapter 1 of the Los Angeles Municipal Code, so that such portion of the zoning map shall be as follows:

# Sunland - Tujunga RFA District

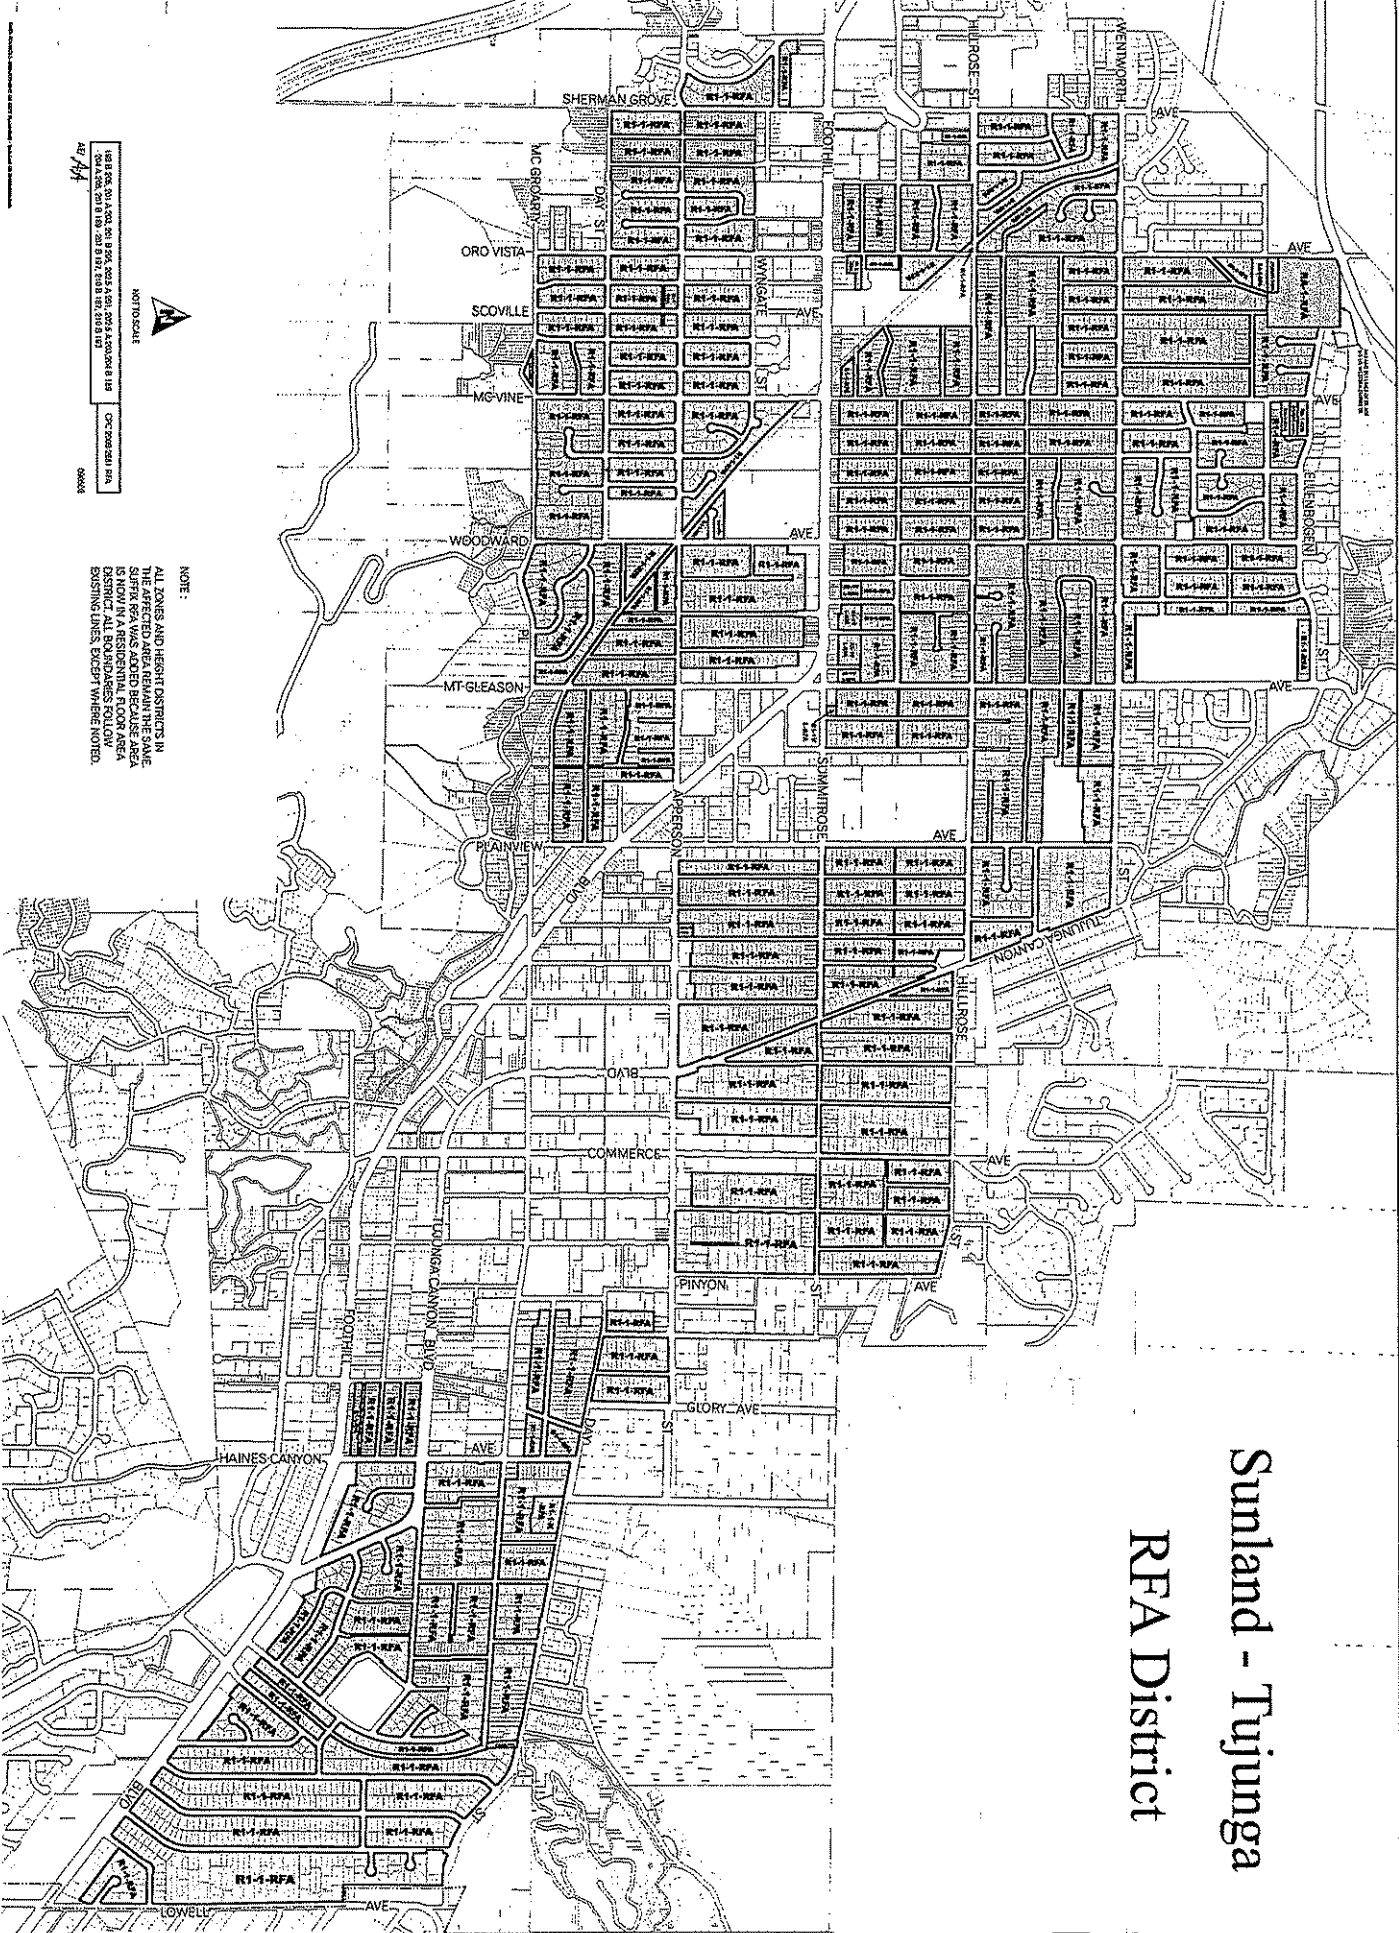

NOTE:  
ALL ZONES AND HEIGHT DISTRICTS IN  
THE AFFECTED AREA REMAIN THE SAME  
EXCEPT WHERE SHOWN OTHERWISE.  
EXISTING LINES, EXCEPT WHERE NOTED.

NOT TO SCALE  
A  
1983 006, 001, 002, 003,1000

EXHIBIT A (pg 1 of 2)

PROPOSED SUNLAND-TUJUNGA RFA DISTRICT ORDINANCE

**1. Maximum Residential Floor Area.** The maximum residential floor area contained in all buildings and accessory buildings shall not exceed 30 percent of the lot area. This regulation shall apply to all non-hillside RA, RE, RS, and R1 zoned lots within the RFA district

An additional 20 percent of the maximum residential floor area shall be allowed if any of the methods listed below is utilized. In no event shall a lot be limited to less than 2,000 square feet of residential floor area if a bonus method is included as part of the project. Only one 20 percent bonus per property is allowed.

a. The total residential floor area of each story other than the base floor in a multi-story building does not exceed 75 percent of the base floor area; or

b. The cumulative length of the exterior walls facing the front lot line, equal to a minimum of 25 percent of the building width shall be stepped-back a distance of at least 20 percent of the building depth from a plane parallel to the lot width established at the point of the building closest to the front lot line. When the front lot line is not straight, a line connecting the points where the side lot lines and the front lot line intersect shall be used. When through-lots have two front yards, the stepback shall be provided along both front lot lines.

For the purposes of this provision, all exterior walls that intersect a plane parallel to the front lot line at 45 degrees or less shall be considered to be facing the front lot line. The building width shall be the greatest distance between the exterior walls of the building measured parallel to the lot width. The building depth shall be the greatest distance between the exterior walls of the building measured parallel to the lot depth; or

c. For new single family dwelling construction only, the new construction shall be in substantial compliance with the requirements for the U.S. Green Building Council's (USGBC) Leadership in Energy and Environmental Design (LEED®) for Homes program at the "Certified" level or higher.

Prior to submitting an application to the Department of Building and Safety for a building permit, the applicant shall be required to obtain an authorization to submit for plan check from the Department of Planning. In order to obtain this authorization, the applicant shall provide:

(1) Documentation that the project has been registered with the USGBC's LEED® for Homes Program, and that the required fees have been paid;

(2) A preliminary checklist from a USGBC-contracted LEED® for Homes Provider, which demonstrates that the project can be registered with the LEED® for Homes Program with a target of certification at the "Certified" or higher level;

(3) A signed declaration from the USGBC-contracted LEED® for Homes Provider stating that the plans and plan details have been reviewed, and confirms that the project can be registered with the LEED® for Homes Program with a target certification at the "Certified" or higher level; and

(4) A complete set of plans stamped and signed by a licensed architect or engineer that include a copy of the preliminary checklist and signed declaration identified in Subparagraphs (2) and (3) of this paragraph and identify the measures being provided for

**EXHIBIT A (pg 2 of 2)**

LEED® Certification. Each plan sheet must also be signed by a USGBC-contracted LEED® for Homes Provider verifying that the plans are consistent with the submitted preliminary checklist.

The Department of Building and Safety shall refer applicants to the Department of Planning prior to issuance of a building permit to obtain a clearance to verify the project compliance with the originally approved plans.

If changes are made to the project, the applicant shall be required to submit a revised set of plans, including the four requirements listed above, with all revisions necessary to make the project in substantial compliance with the requirements for LEED® Certification.

**2. Verification of Existing Residential Floor Area.** For additions with cumulative residential floor area of less than 1,000 square feet constructed after January 1, 2008, or remodels of buildings built prior to January 1, 2008, the existing residential floor area shall be the same as the building square footage shown on the most recent Los Angeles County Tax Assessor's records at the time the plans are submitted to the Department of Building and Safety and a plan check fee is paid. Except that residential floor area may be calculated as defined in Section 12.03 of this Code when a complete set of fully dimensioned plans with area calculations of all the structures on the lot, prepared by a licensed architect or engineer, is submitted by the applicant. Any work that does not qualify as a remodel, as defined in the paragraph below, or additions that are 1,000 square feet or larger shall require a complete set of fully dimensioned plans with area calculations of all the structures on the lot prepared by a licensed architect or engineer.

For the purposes of implementing this subdivision, a remodel shall mean the alteration of an existing building or structure provided that at least 50 percent of the perimeter length of the contiguous exterior walls and 50 percent of the roof are retained.

Sec. 2. URGENCY CLAUSE. The City finds and declares that this Ordinance is required for the immediate protection of the public peace, health and safety for the following reasons: The measures contained in this Ordinance are designed to replace the restrictions set forth in Interim Control Ordinance (ICO) 179184. The ICO was created to regulate development in terms of scale and bulk in the Sunland-Tujunga community to prevent the recent trend of developers demolishing small, single-story dwellings and constructing residences that are two to three times larger than the original dwellings. The conditions that gave rise to Ordinance No. 179184 are still present in the community. Ordinance No. 179184 will expire on September 19, 2008. It is anticipated that at least three developers are waiting for the ICO to expire so that each can file applications for multiple building permits for dwellings that are inconsistent with the size of homes in the immediate neighborhood. Delaying the implementation of this ordinance could result in the continuation of the trend toward development that is inconsistent with the objectives of the General Plan, incompatible with the existing neighborhood, irreversible and that will further negatively impact the quality of life in the Sunland-Tujunga community. For all these reasons, this ordinance shall become effective upon publication pursuant to Los Angeles Charter Section 253.

Sec. 3. The City Clerk shall certify to the passage of this ordinance and have it published in accordance with Council policy, either in a daily newspaper circulated in the City of Los Angeles or by posting for ten days in three public places in the City of Los Angeles: one copy on the bulletin board located at the Main Street entrance to the Los Angeles City Hall; one copy on the bulletin board located at the Main Street entrance to the Los Angeles City Hall East; and one copy on the bulletin board located at the Temple Street entrance to the Los Angeles County Hall of Records.

I hereby certify that this ordinance was passed by the Council of the City of Los Angeles, at its meeting of SEP 12 2008.

KAREN E. KALFAYAN, Interim City Clerk

Approved SEP 15 2008

By [Signature] Deputy  
[Signature] Mayor

Pursuant to Section 558 of the City Charter, the City Planning Commission on August 28, 2008, recommended this ordinance be adopted by the City Council.

[Signature]  
Lourdes Sanchez, Commission Executive Assistant I  
City Planning Commission

File No. 08-2348